



UBICACION:
ESQUINA AV. VICTOR ANDRES
BELAUNDE CON CALLE 1, MZ 1,
LOS PARQUES DE COMAS,
COMAS, LIMA, PERU

17 16 15 14 13 12 9 7 5 3 1
1.50 4.50 2.50 1.80 1.58 2.58 4.50 1.55 2.90 2.50

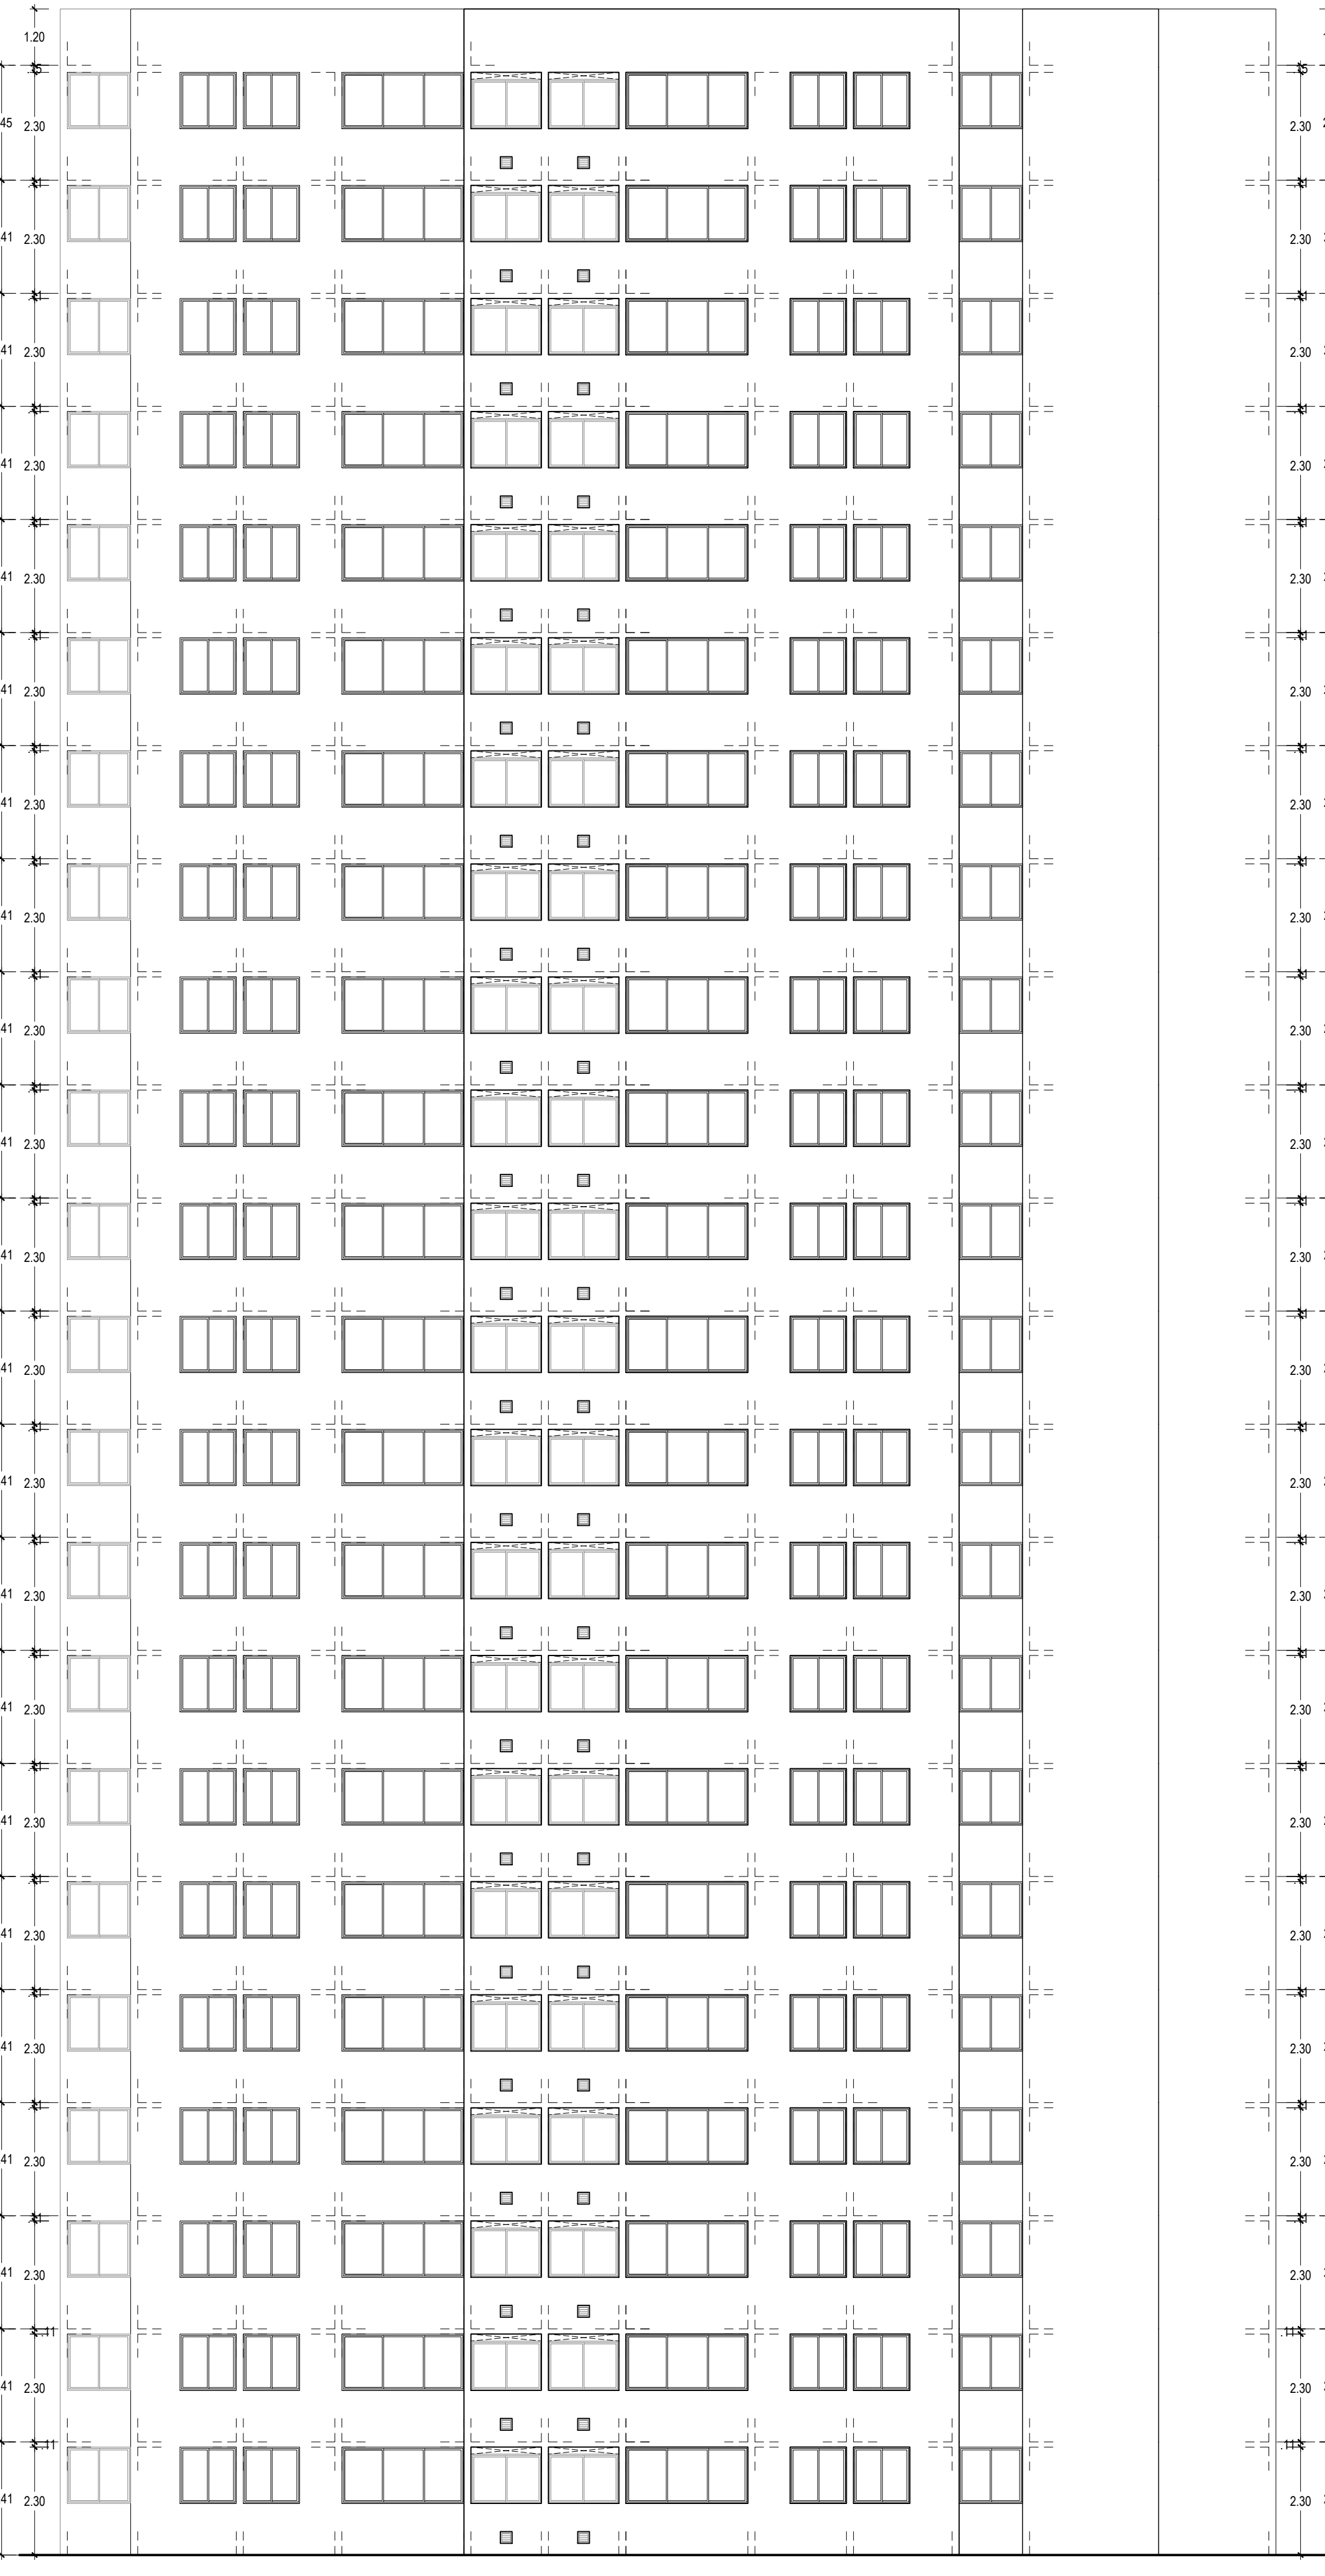

ELEVACION 2
ESCALA 1/50

150 4.43 2.88 3.38 2.75 31.20 4.43 1.35 4.48 4.43 1.50
M U D M L D X Z O A

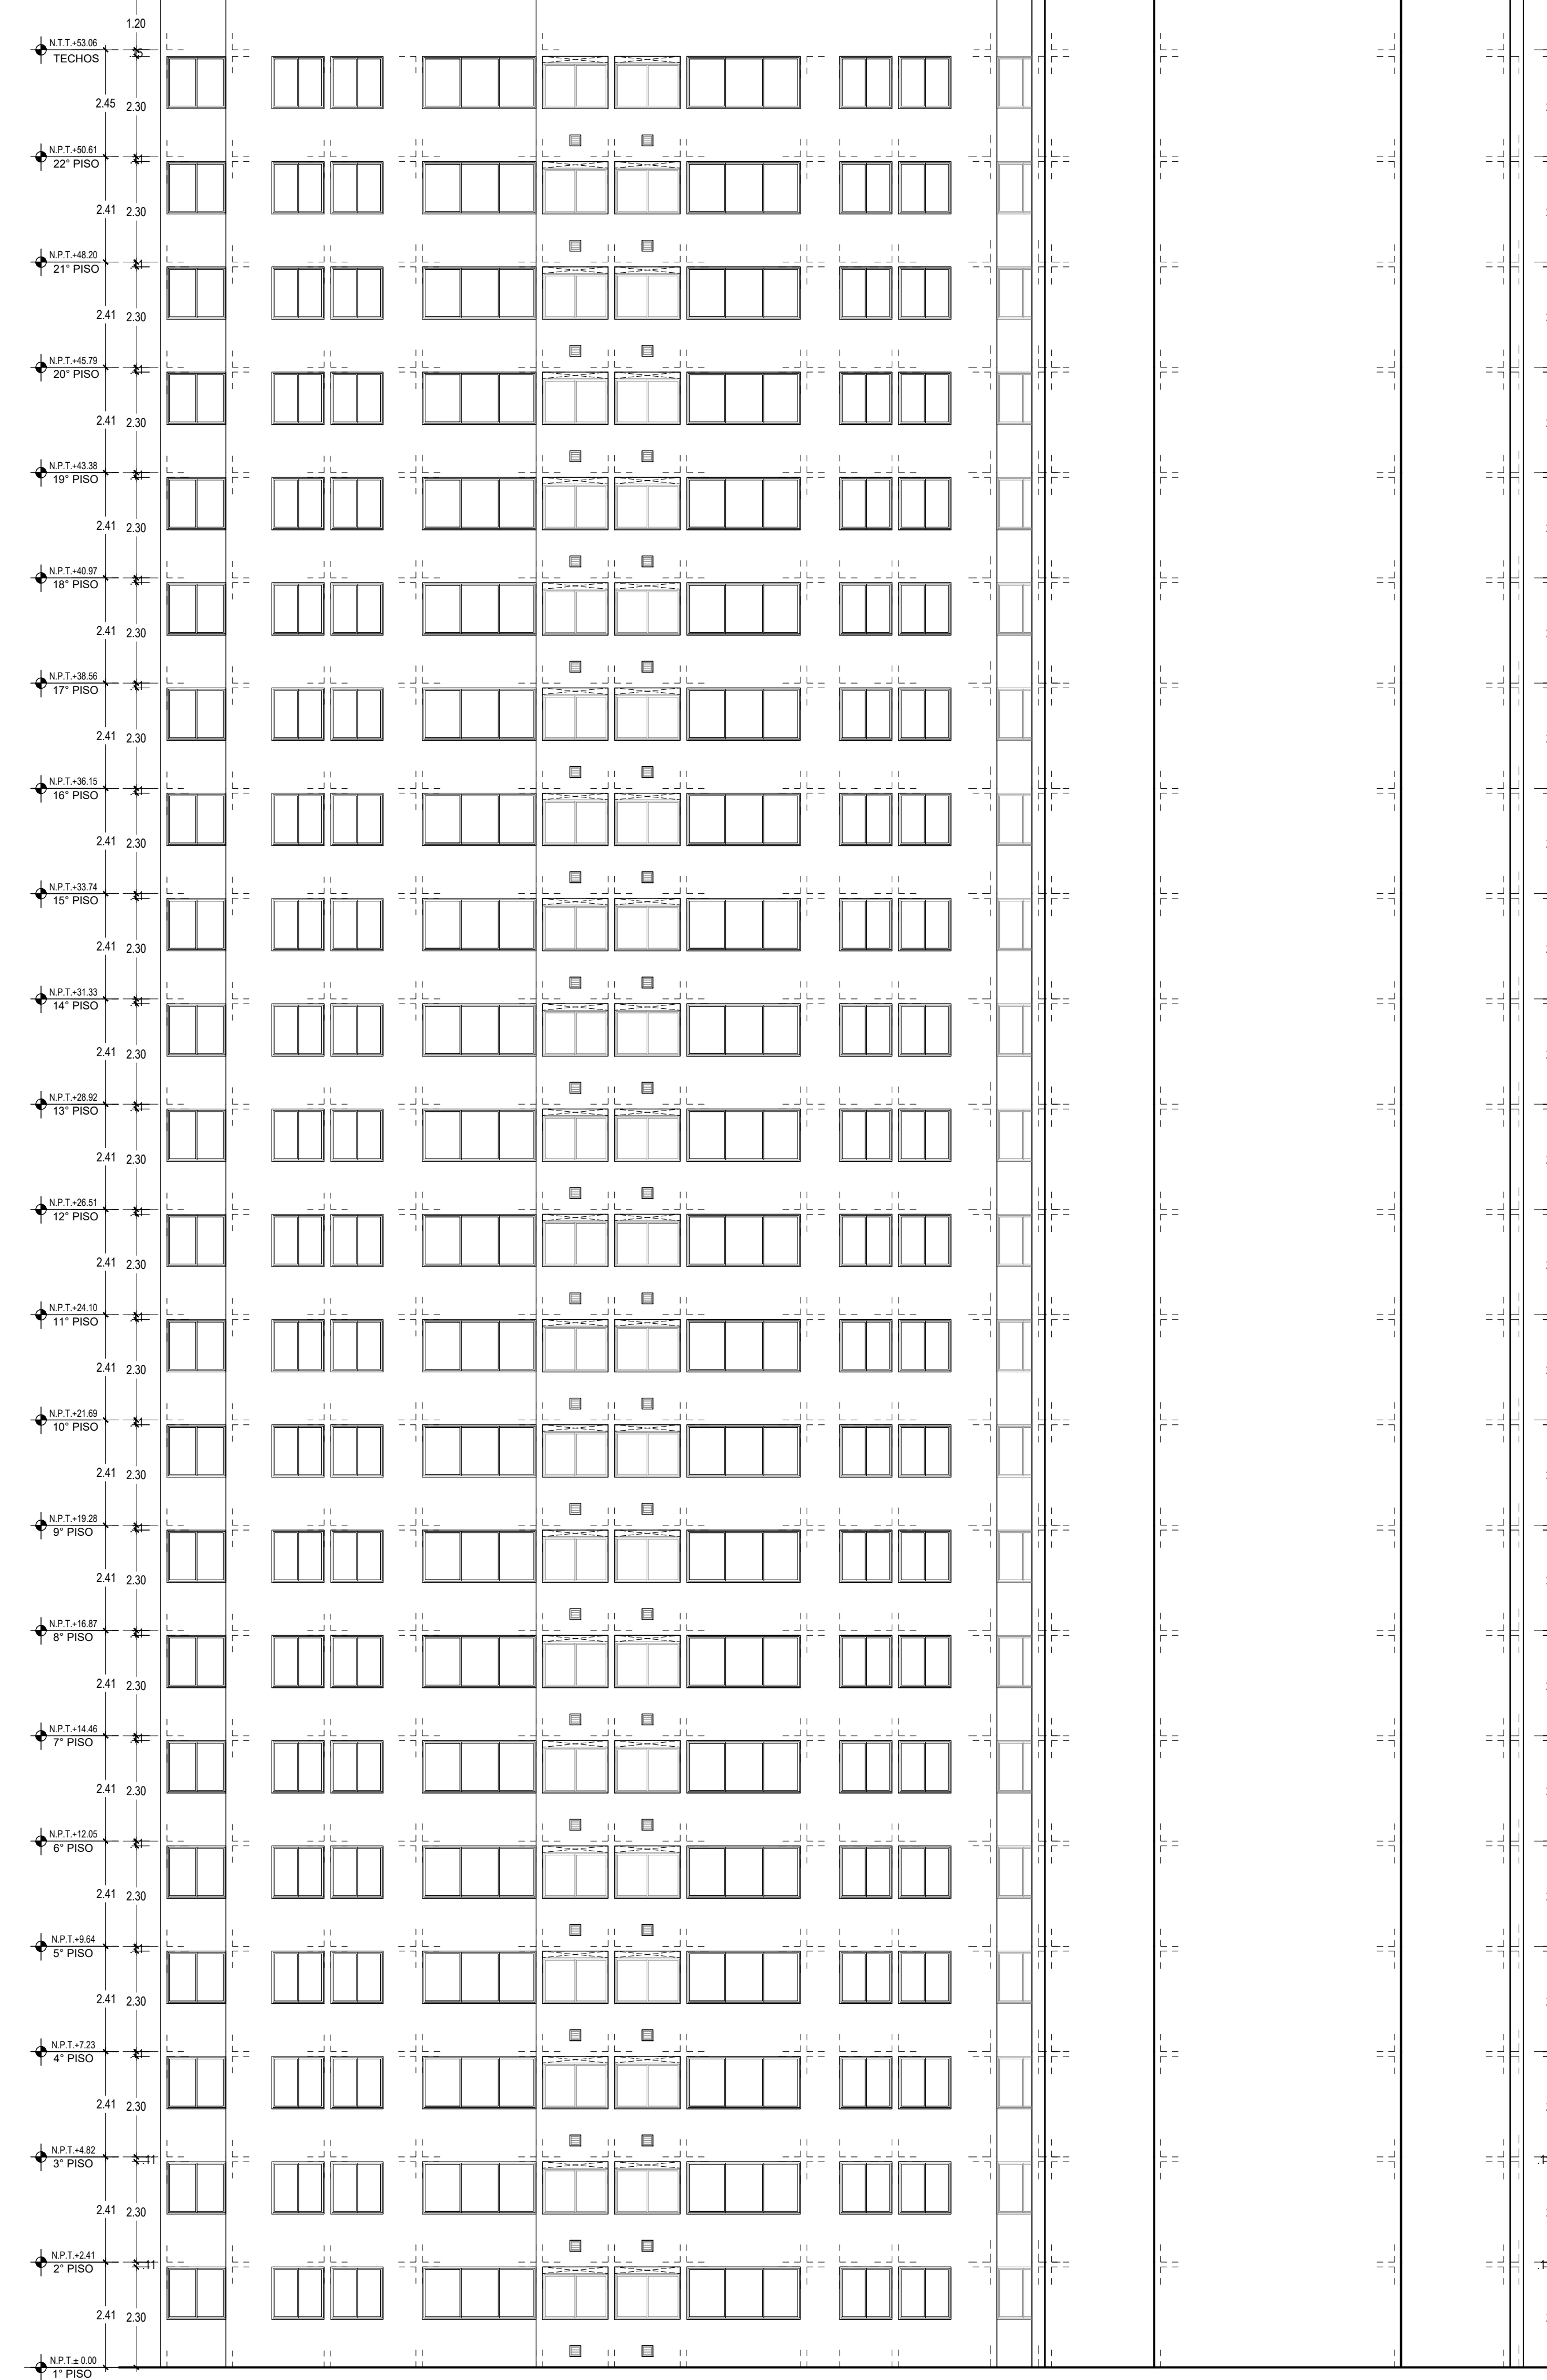


ELEVACION 3
ESCALA 1/50

1 3 5 7 9 12 13 14 15 16 17
2.50 2.90 1.35 4.50 2.58 1.80 1.80 2.50 4.50 1.50



ELEVACION 4
ESCALA 1/50

REVISOR: DES. DE LA REV. REV. SERENI

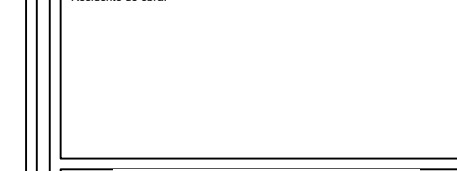

ALFONSO DE LA PIEDRA
CAP. 3254

GEMÁN SALAZAR BRINGAS
CAP. 5740



ARQUITECTURA

ANTEPROYECTO

PROGRAMA TECHO PROPIO
ORD. 2361 - 2021 - MML
ME 1
EDIFICIO 3
ELEVACION 02
ELEVACION 03
ELEVACION 04

Rev 1 | OCT. 2024 | 1/100

A-05